


E1 Upper Plan

Scale : 1/4" = 1'-0"

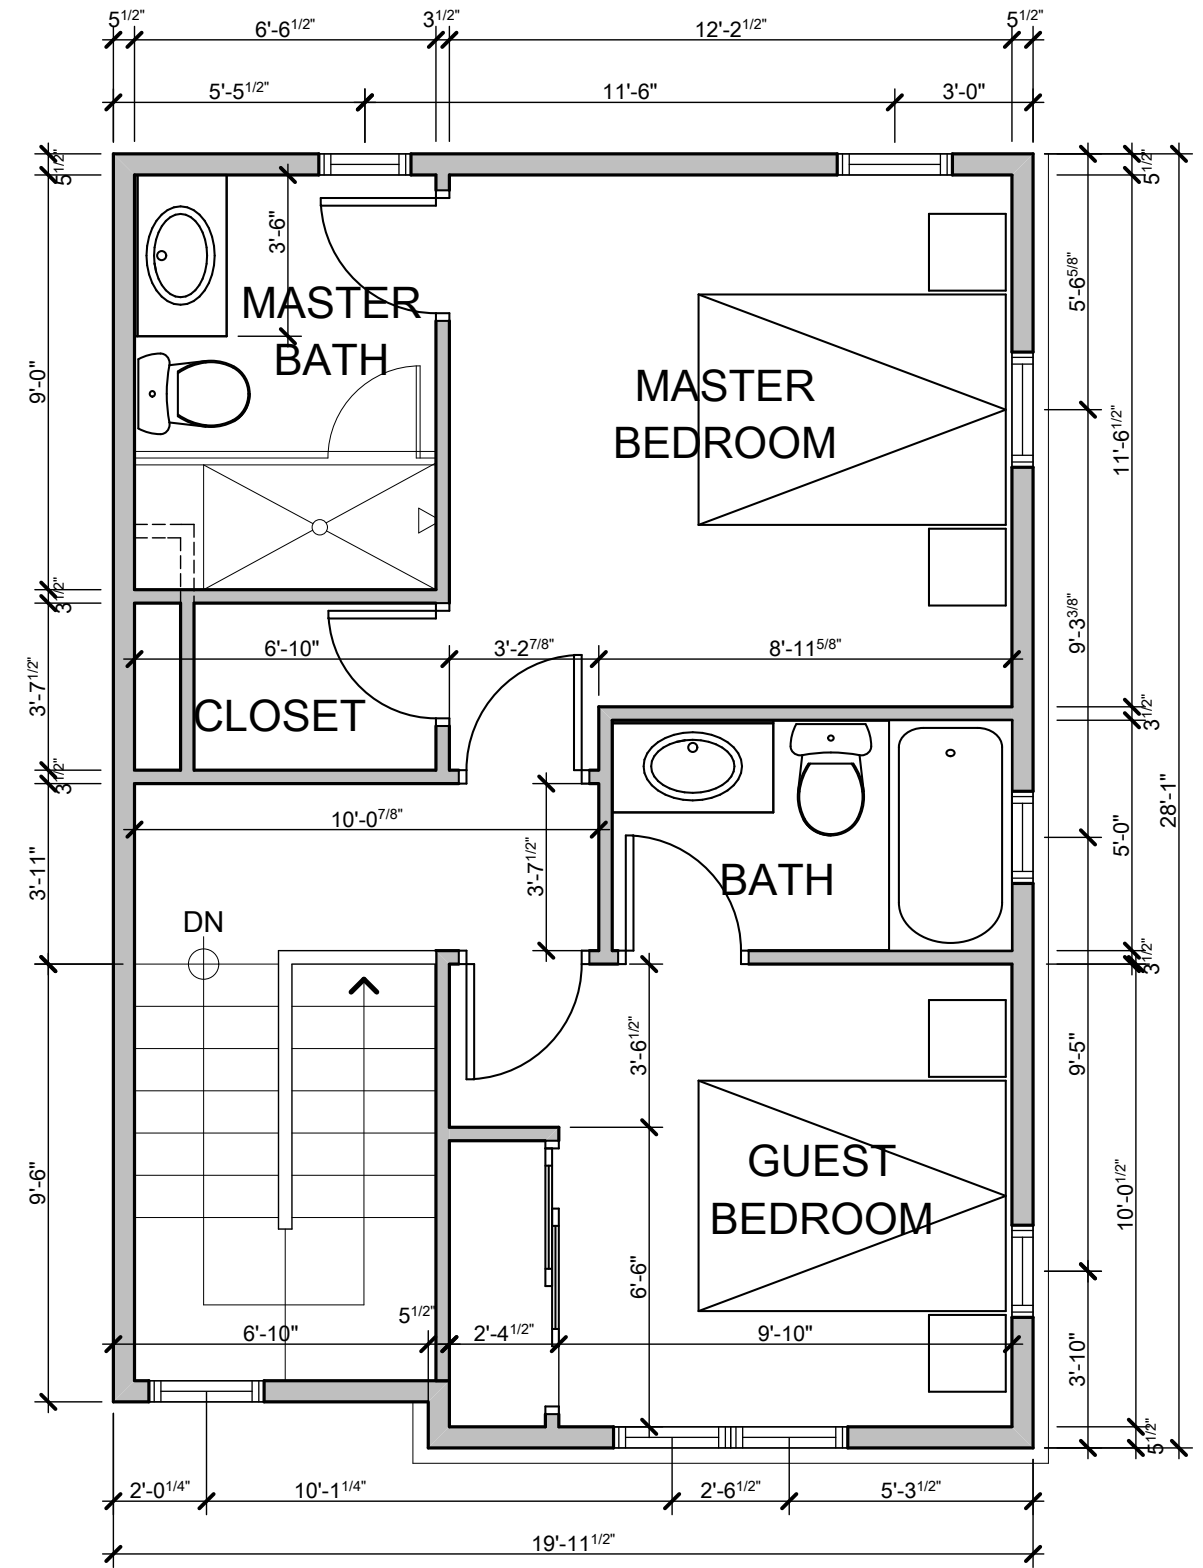

E4 Upper Plan

Scale : 1/4" = 1'-0"

Lanthia Hogg Designs

11-27-13